



1

2

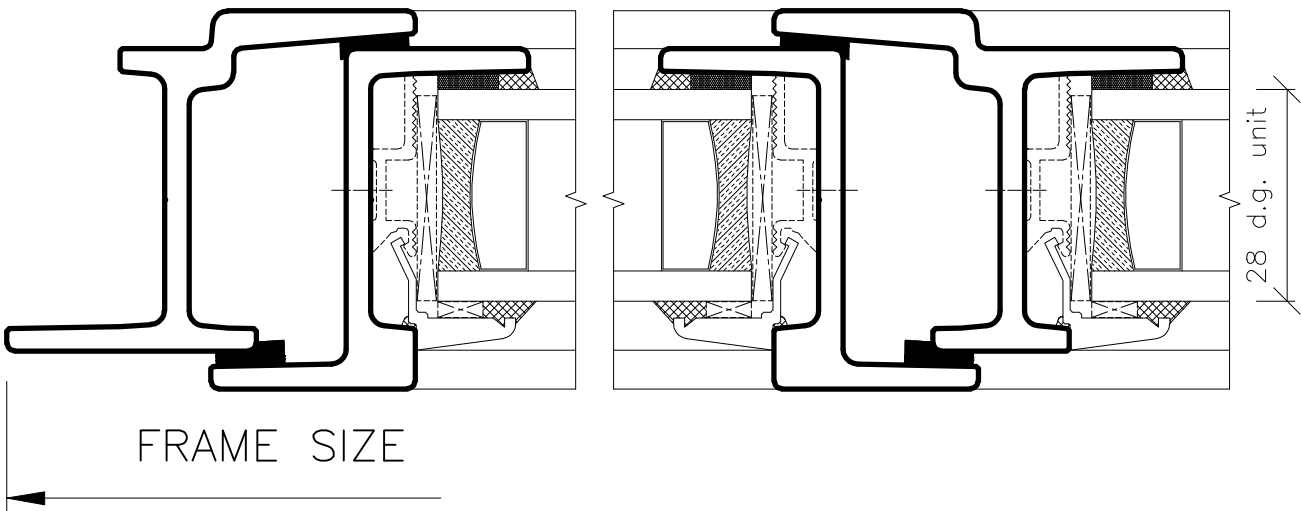

3

4

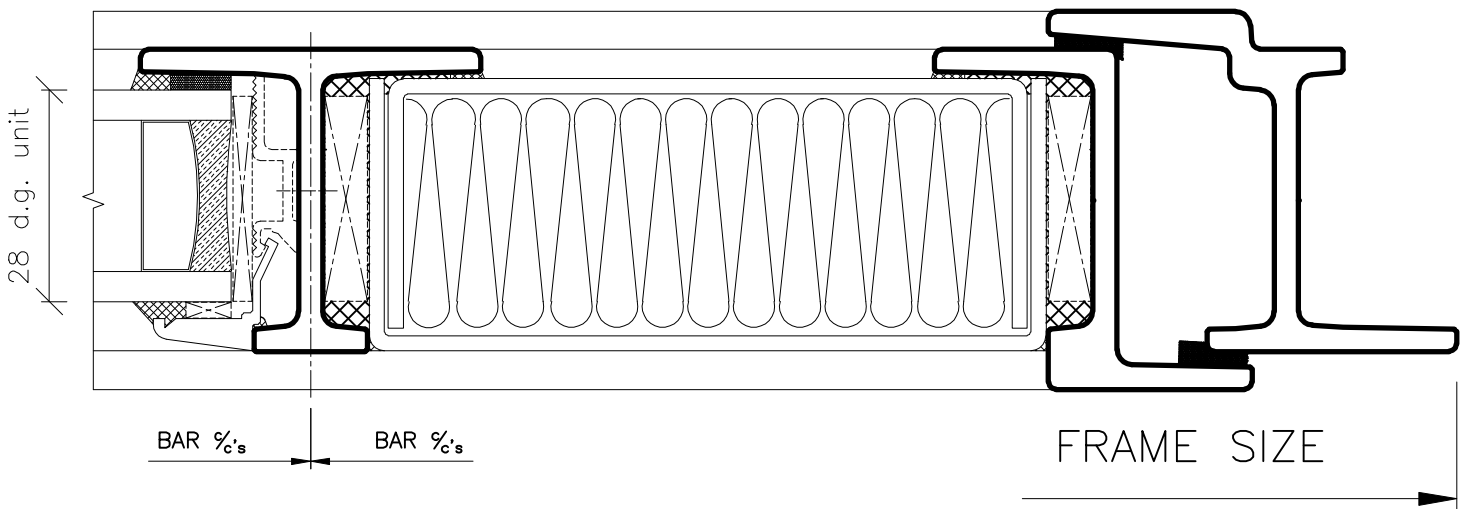

© This drawing is protected by the provisions of the Copyright, Design & Patents Act 1988. It is the property of the Steel Window Association and must not be copied without prior written consent.

Scaling check: mm 0 20 40 60 80		Drawing Title: SYSTEM W30 Long leg sections for doors, thro' horizontal	
Unit 2 Temple Place 247 The Broadway London SW19 1SD Tel: +44(0)20 8543 2841 info@steel-window-association.co.uk		Elevations: 1:25	Sections: 1:1
Steel Window Association		Drawn by: ITL	Auth. by: -
		Date: Apr. 2019	Date: -
Drawing No. SWA W30/052			Rev. -